


Repair Sketch

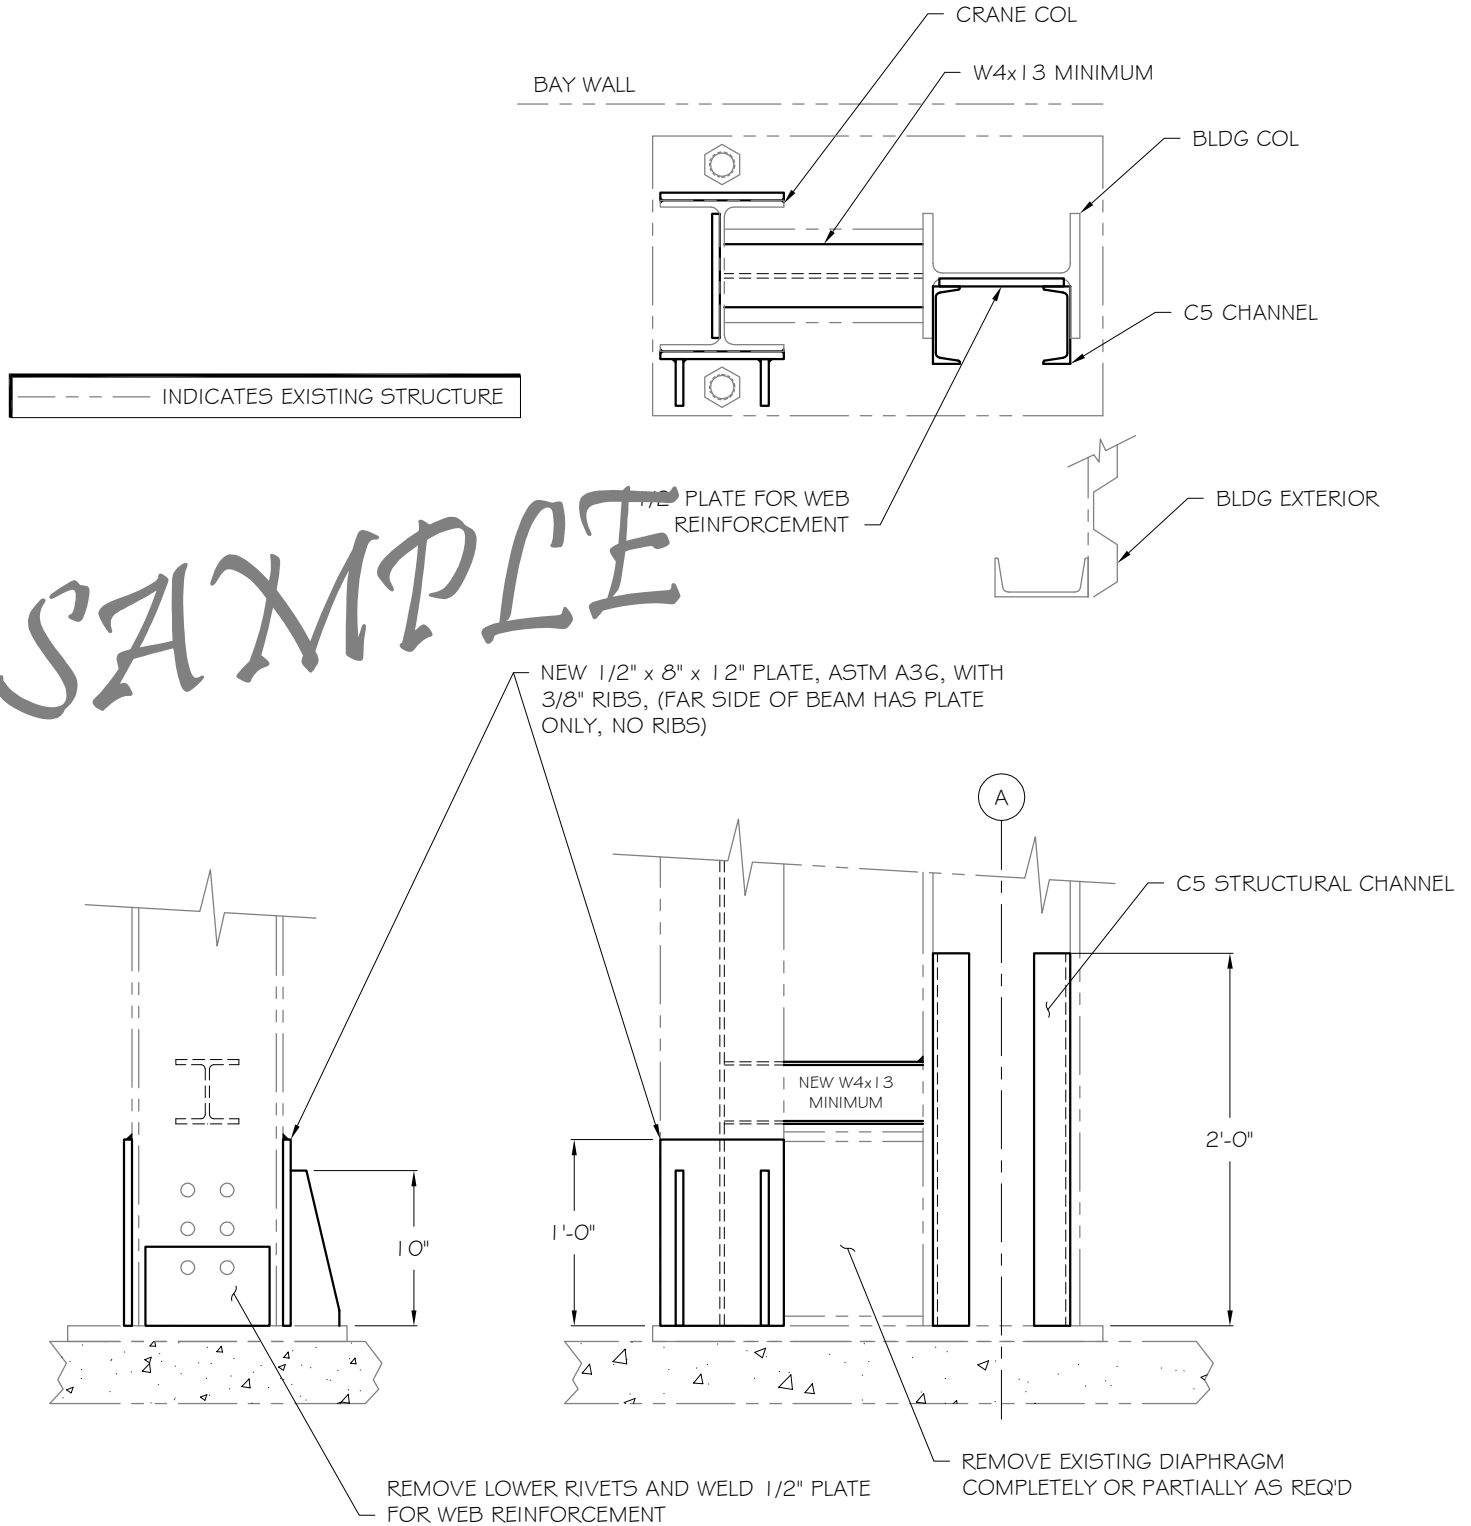

SAMPLE

NOTE: ALL NEW MEMBERS TO BE 1/4" FILLET WELDED CONTINUOUSLY TO EXISTING MEMBERS